


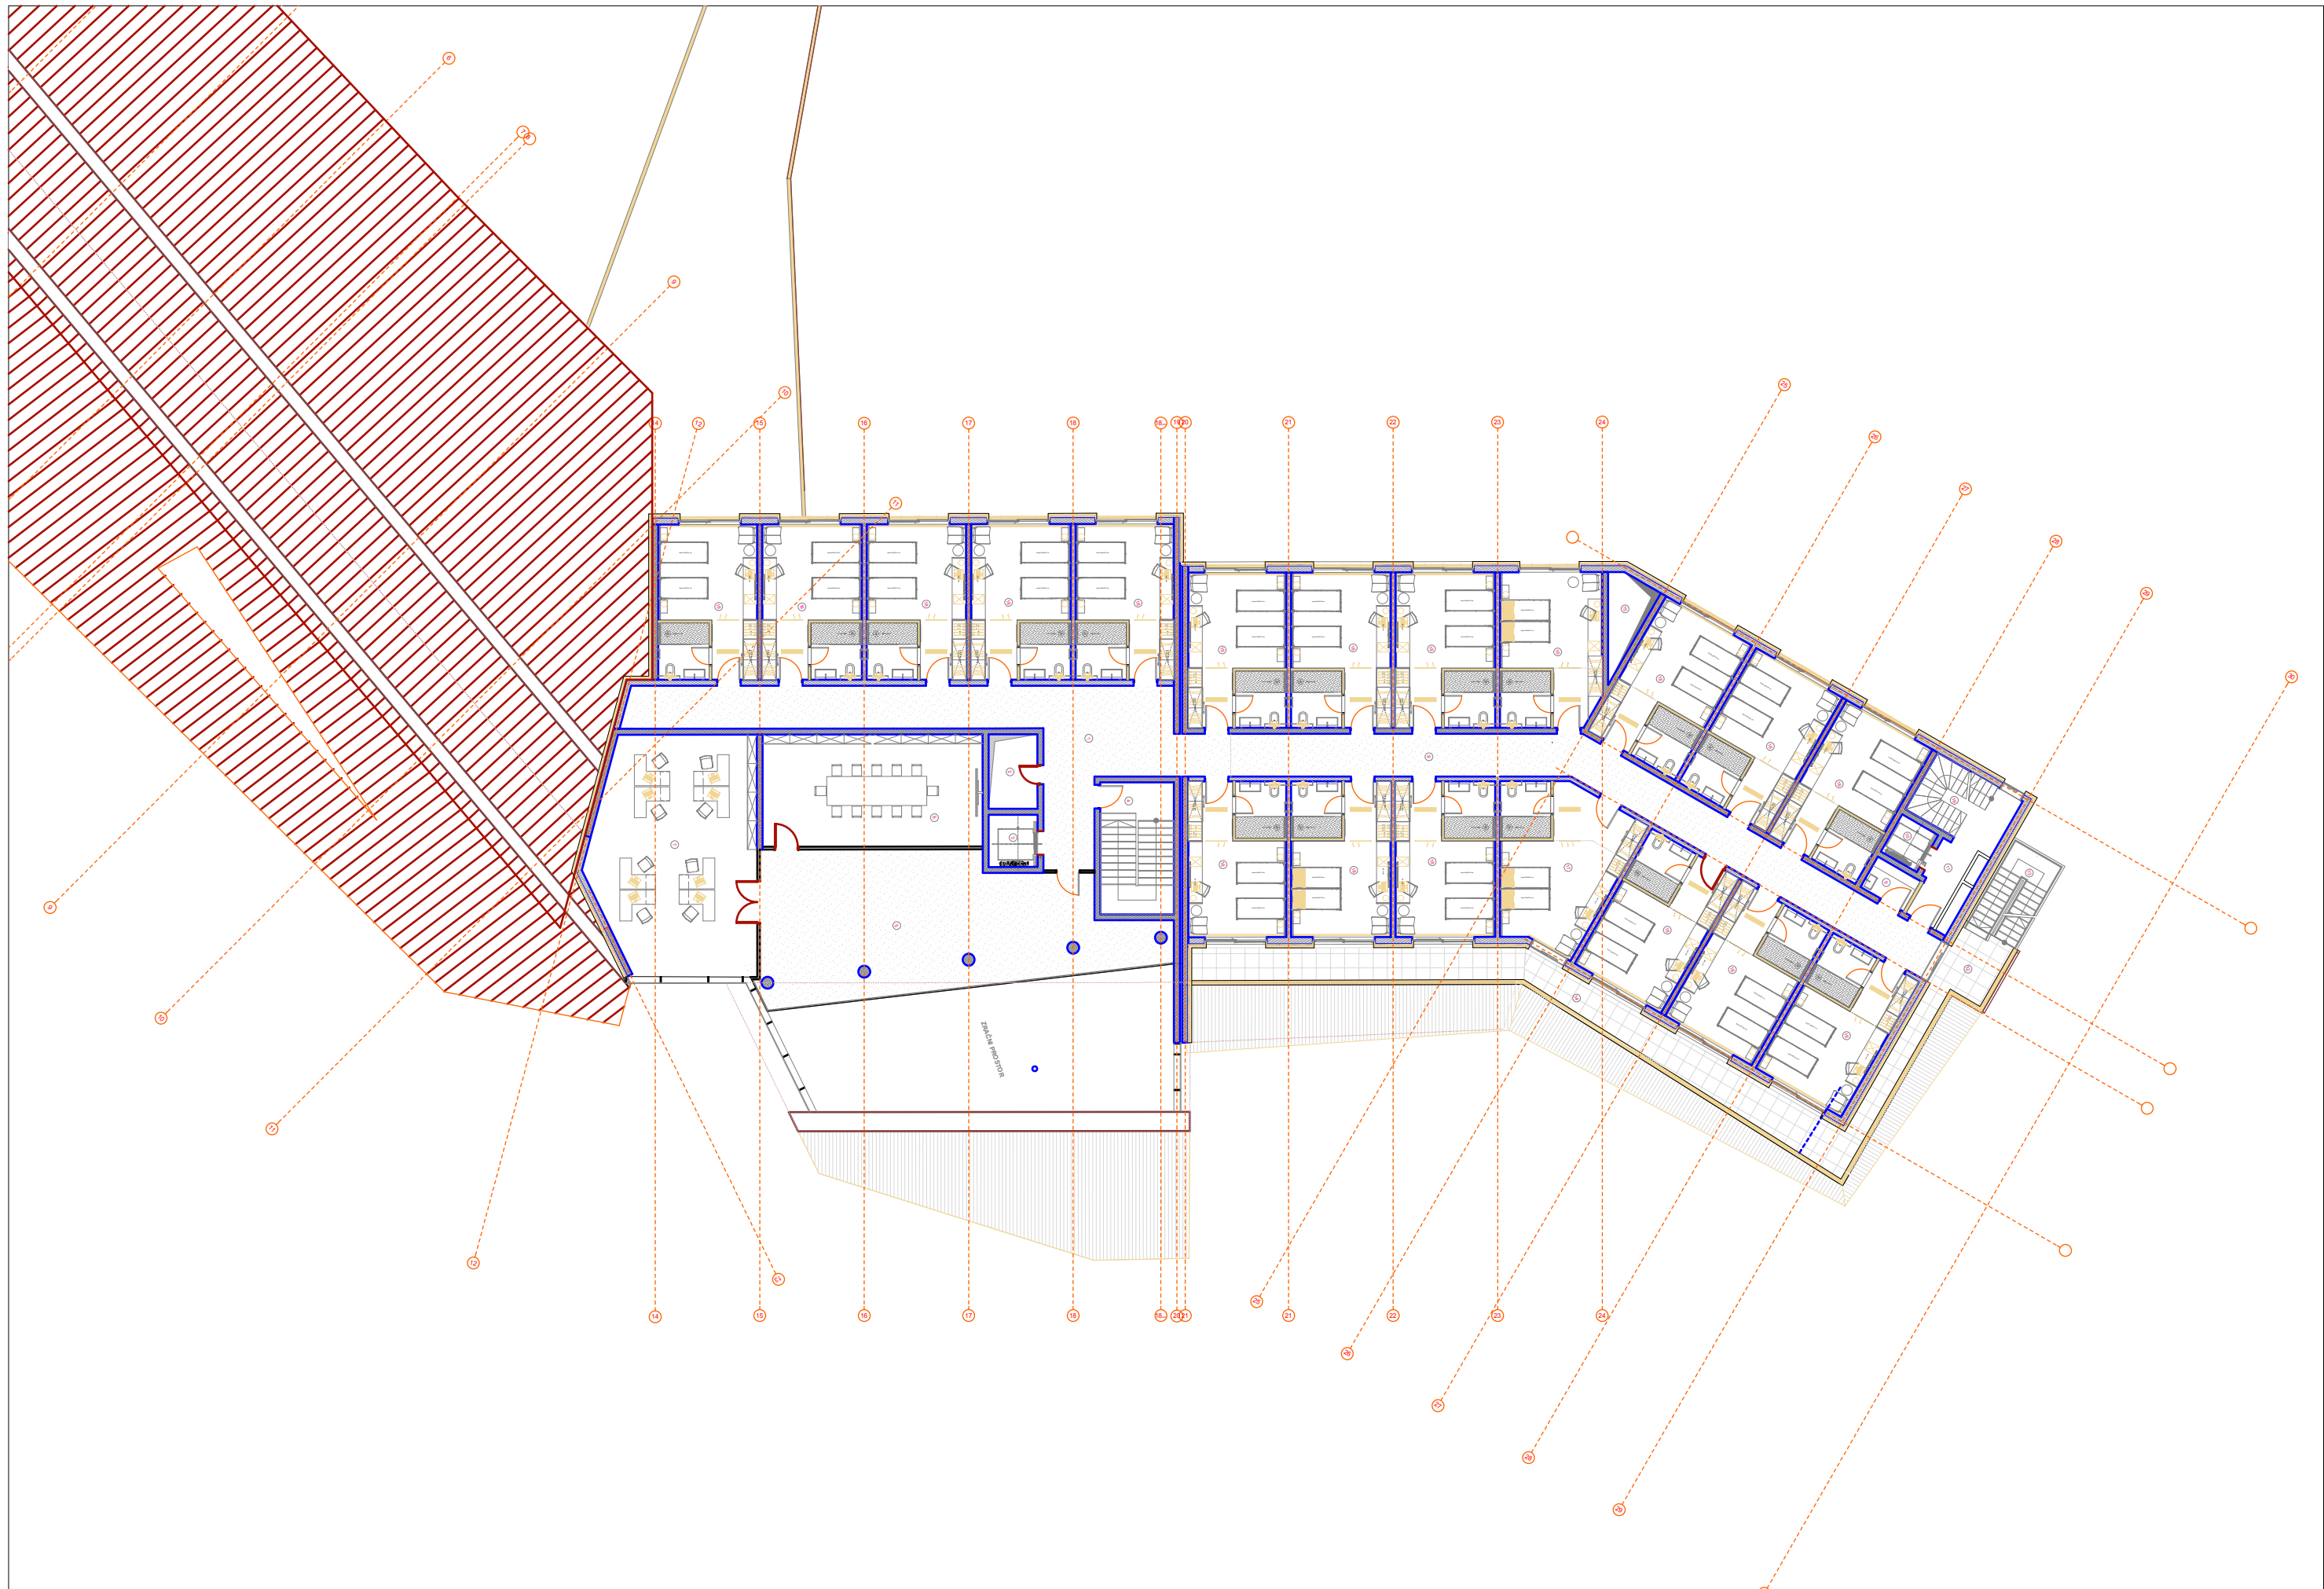

Projektant:	ArsStudio® architecture & engineering ARS STUDIO R d.o.o. Mostar tel/fax 00385 36 327 249 ars.studio@tel.net.ba	Naziv projekta: Zdravstveno-rehabilitacijski centar Kupres Srebrnjak		Naziv crteža: TLOCRT 2. KATA		Datum: 08/2014	
		Dječja bolnica Srebrnjak i Dom zdravlja Kupres		Odg. projektant Tihomir Rozić dia Projektant Ivana Čuljak dig		Razmjera: 1:250	Broj crteža: