


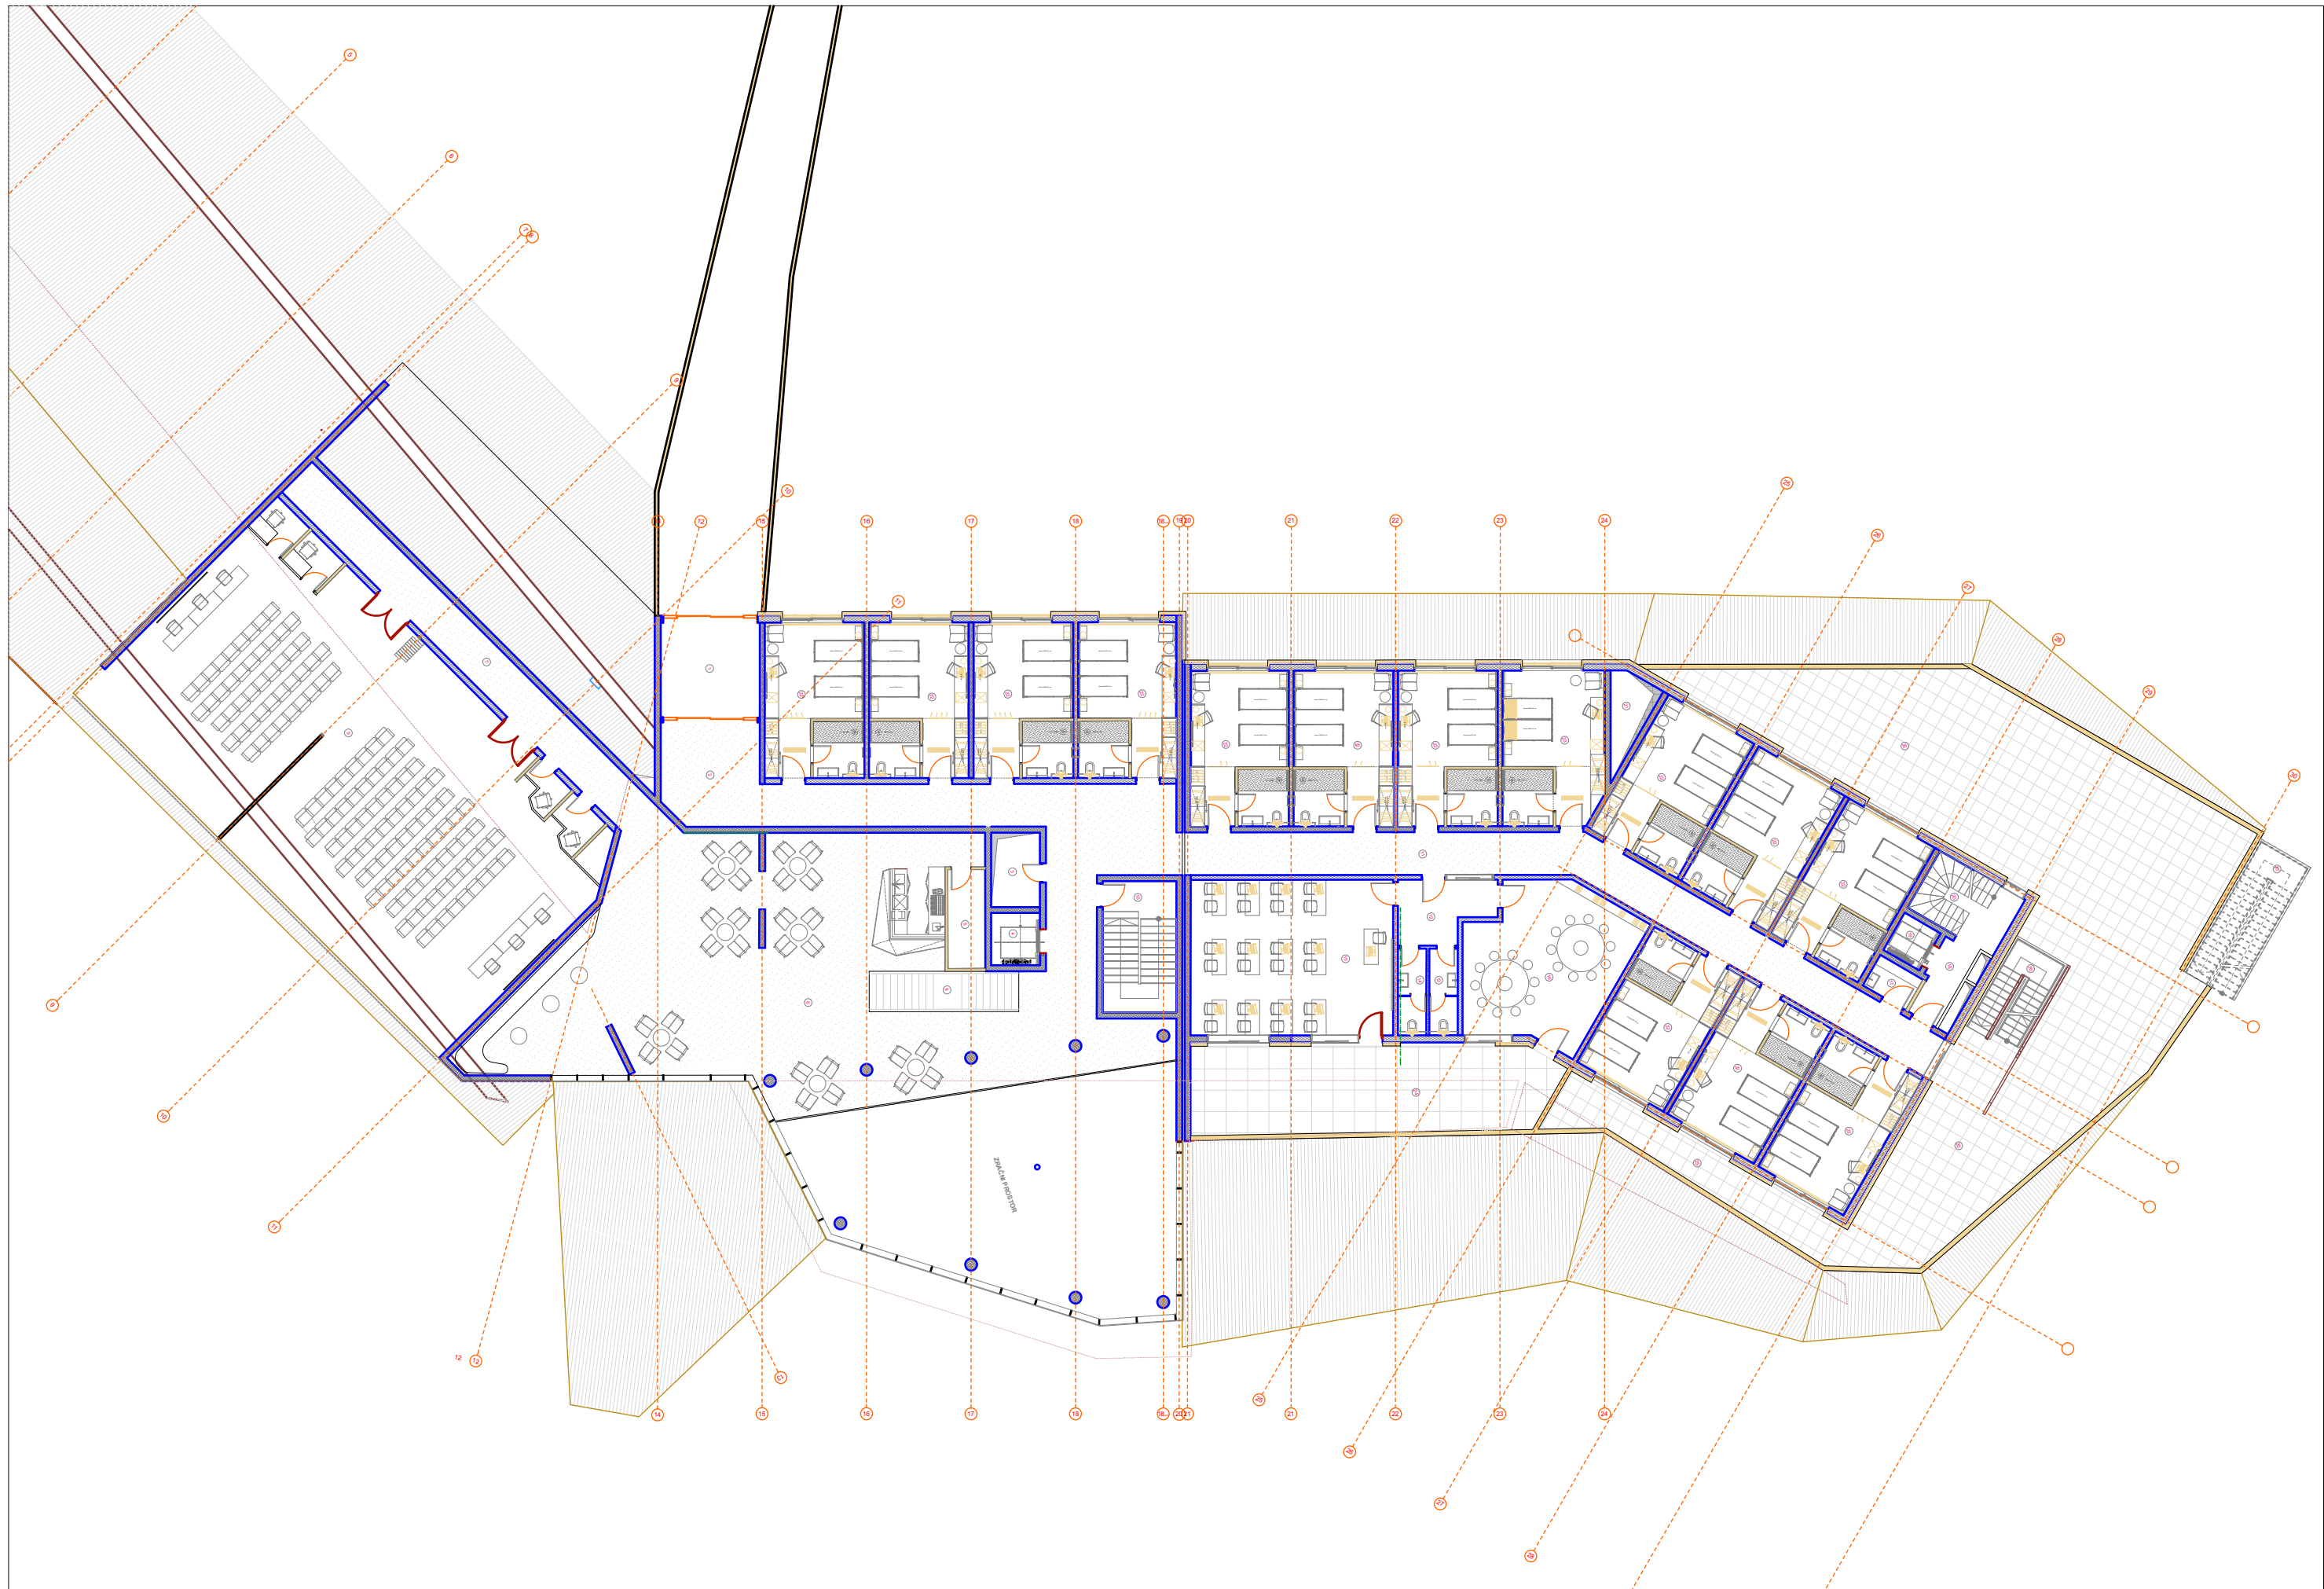

ArsStudio® architecture & engineering		Zdravstveno-rehabilitacijski centar Kupres Srebrnjak		TLOCRT 1. KATA		Datum: 08/2014	
ARS STUDIO R d.o.o. Mostar tel/fax 00385 36 327 249 ars.studio@tel.net.ba		Naziv projekta: Dječja bolnica Srebrnjak i Dom zdravlja Kupres		Naziv crteža: Odg. projektant Tihomir Rozić dia Projektant Ivana Čuljak dig		Razmjera: 1:250	Broj crteža:
Projektant:		Naručitelj:					