


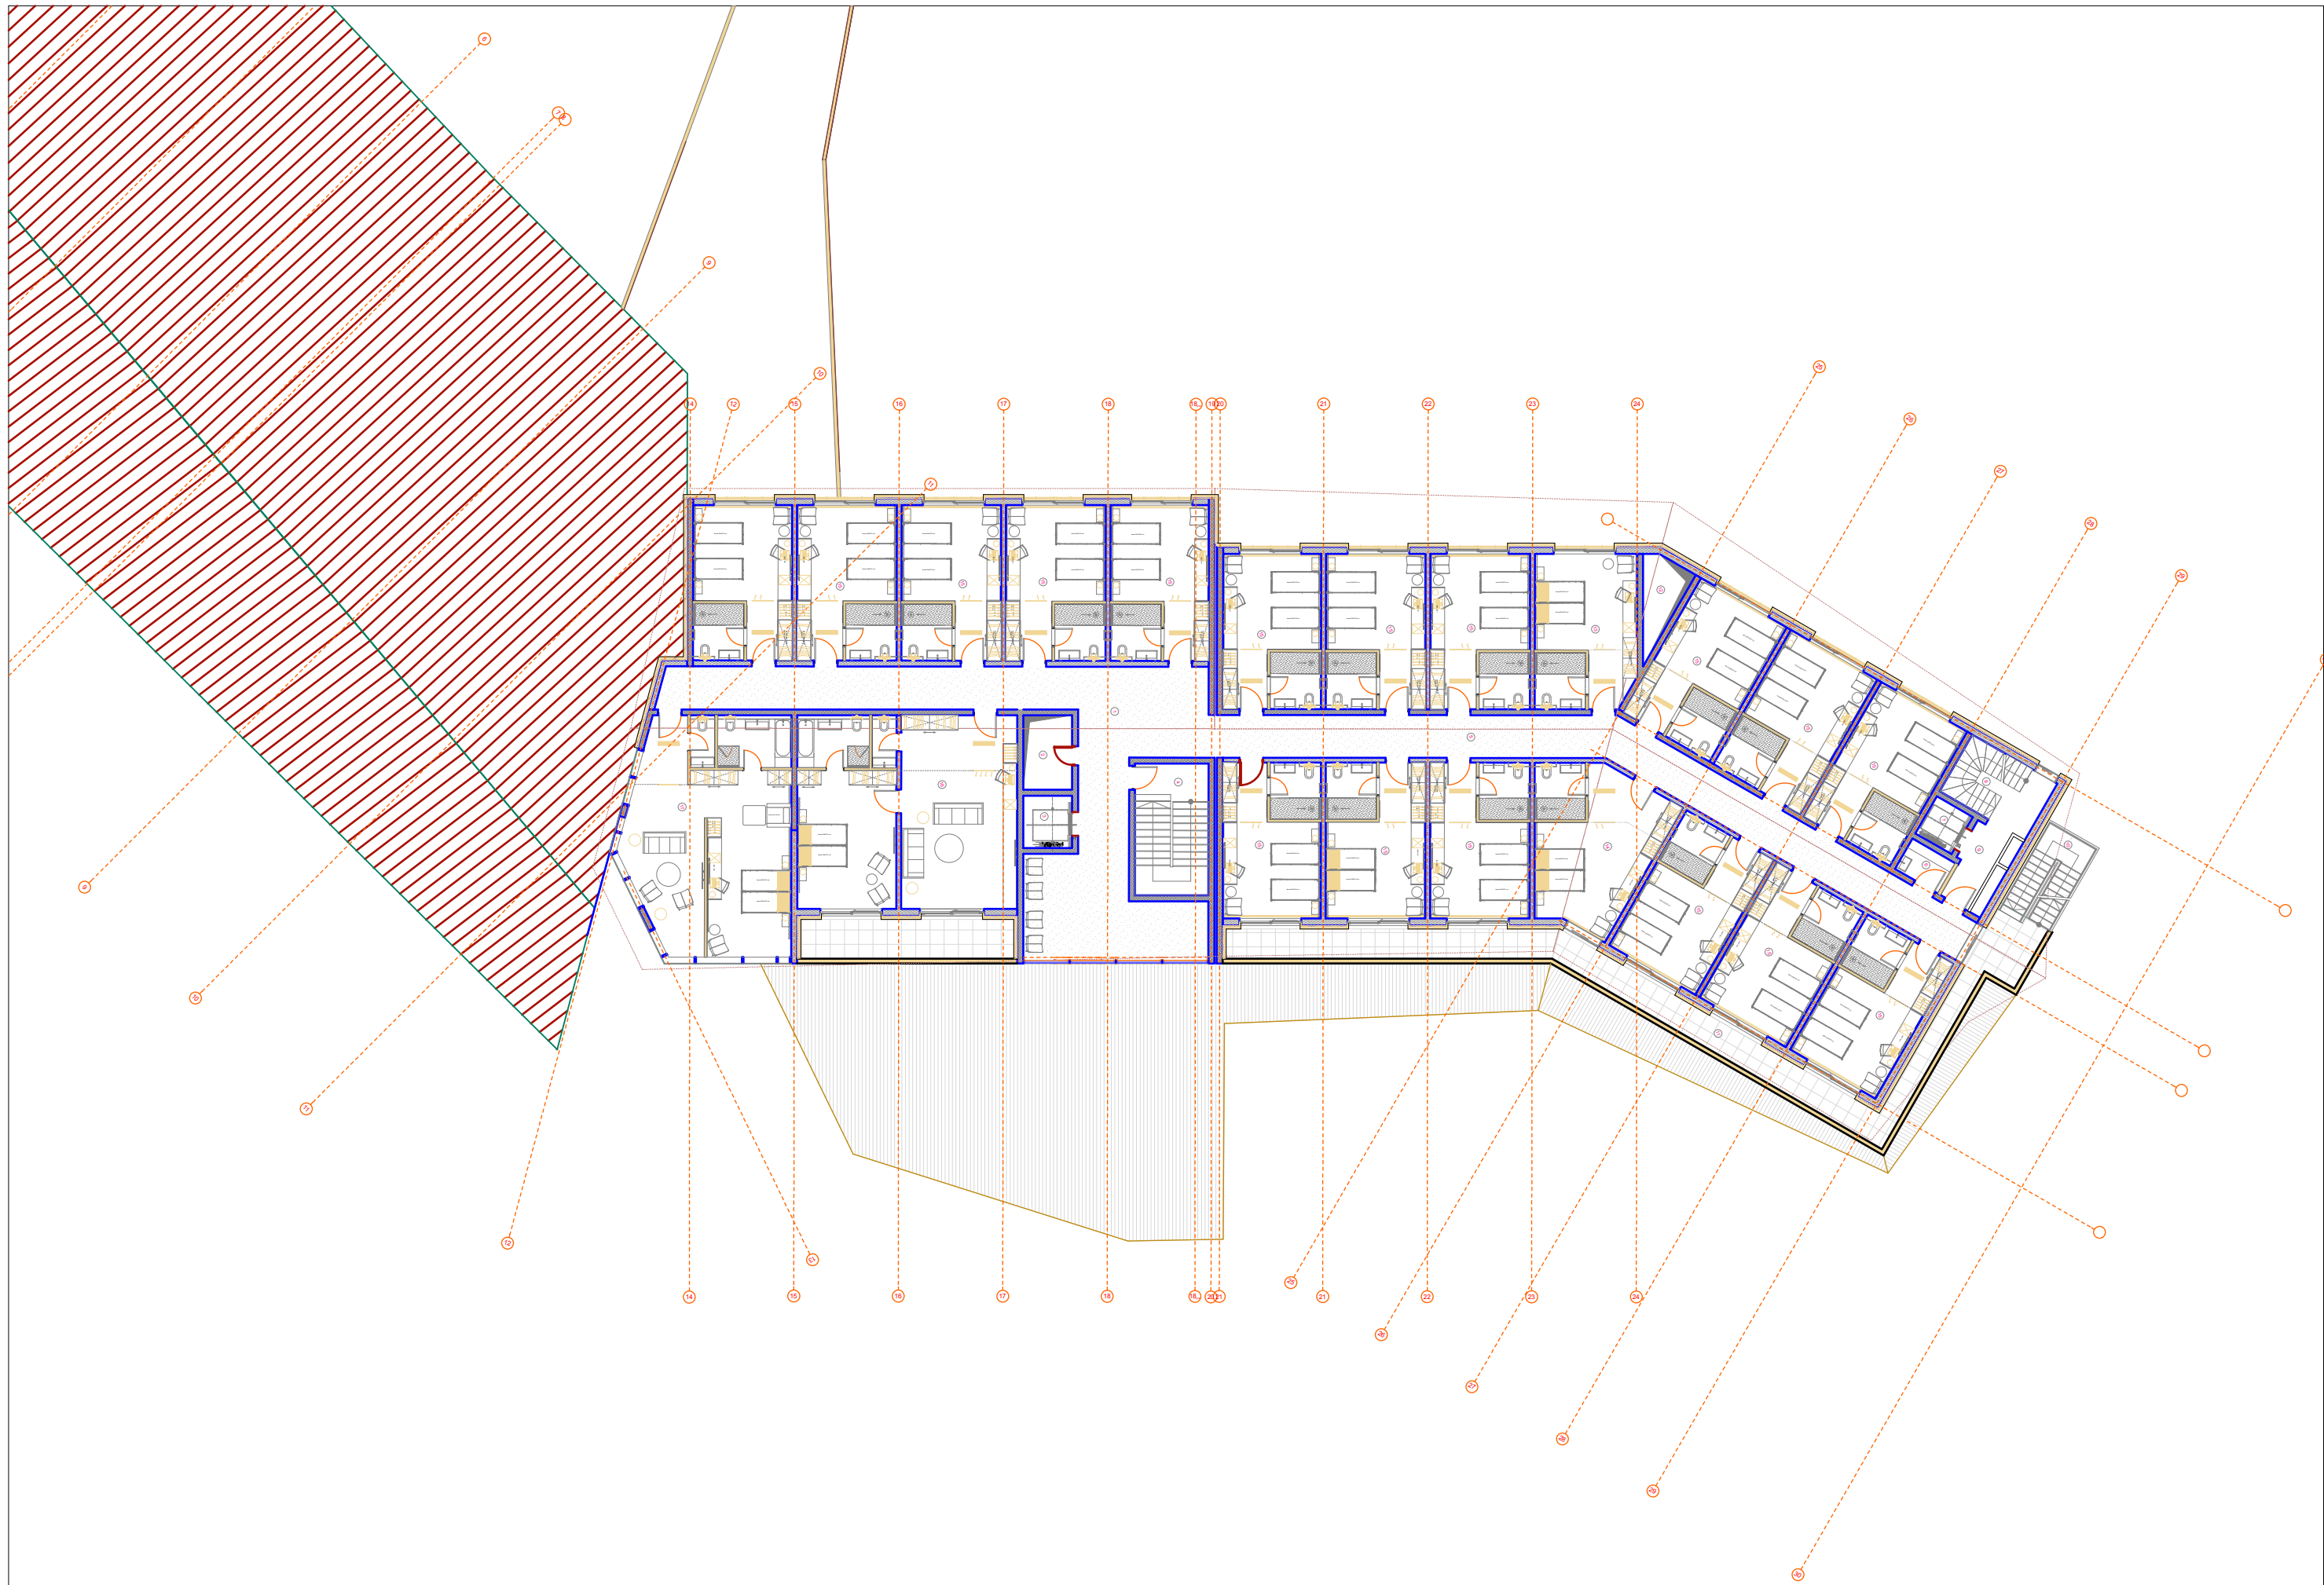

	ArsStudio® architecture & engineering ARS STUDIO R d.o.o. Mostar tel/fax 00385 36 327 249 ars.studio@tel.net.ba	Zdravstveno-rehabilitacijski centar Kupres Srebrnjak Naziv projekta: Dječja bolnica Srebrnjak i Dom zdravlja Kupres Naručilac:	TLOCRT 3. KATA Naziv crteža: Odg. projektant Projektant Tihomir Rozić dia Ivana Čuljak dig	Datum: 08/2014	
				Razmjera: 1:250	Broj crteža: