


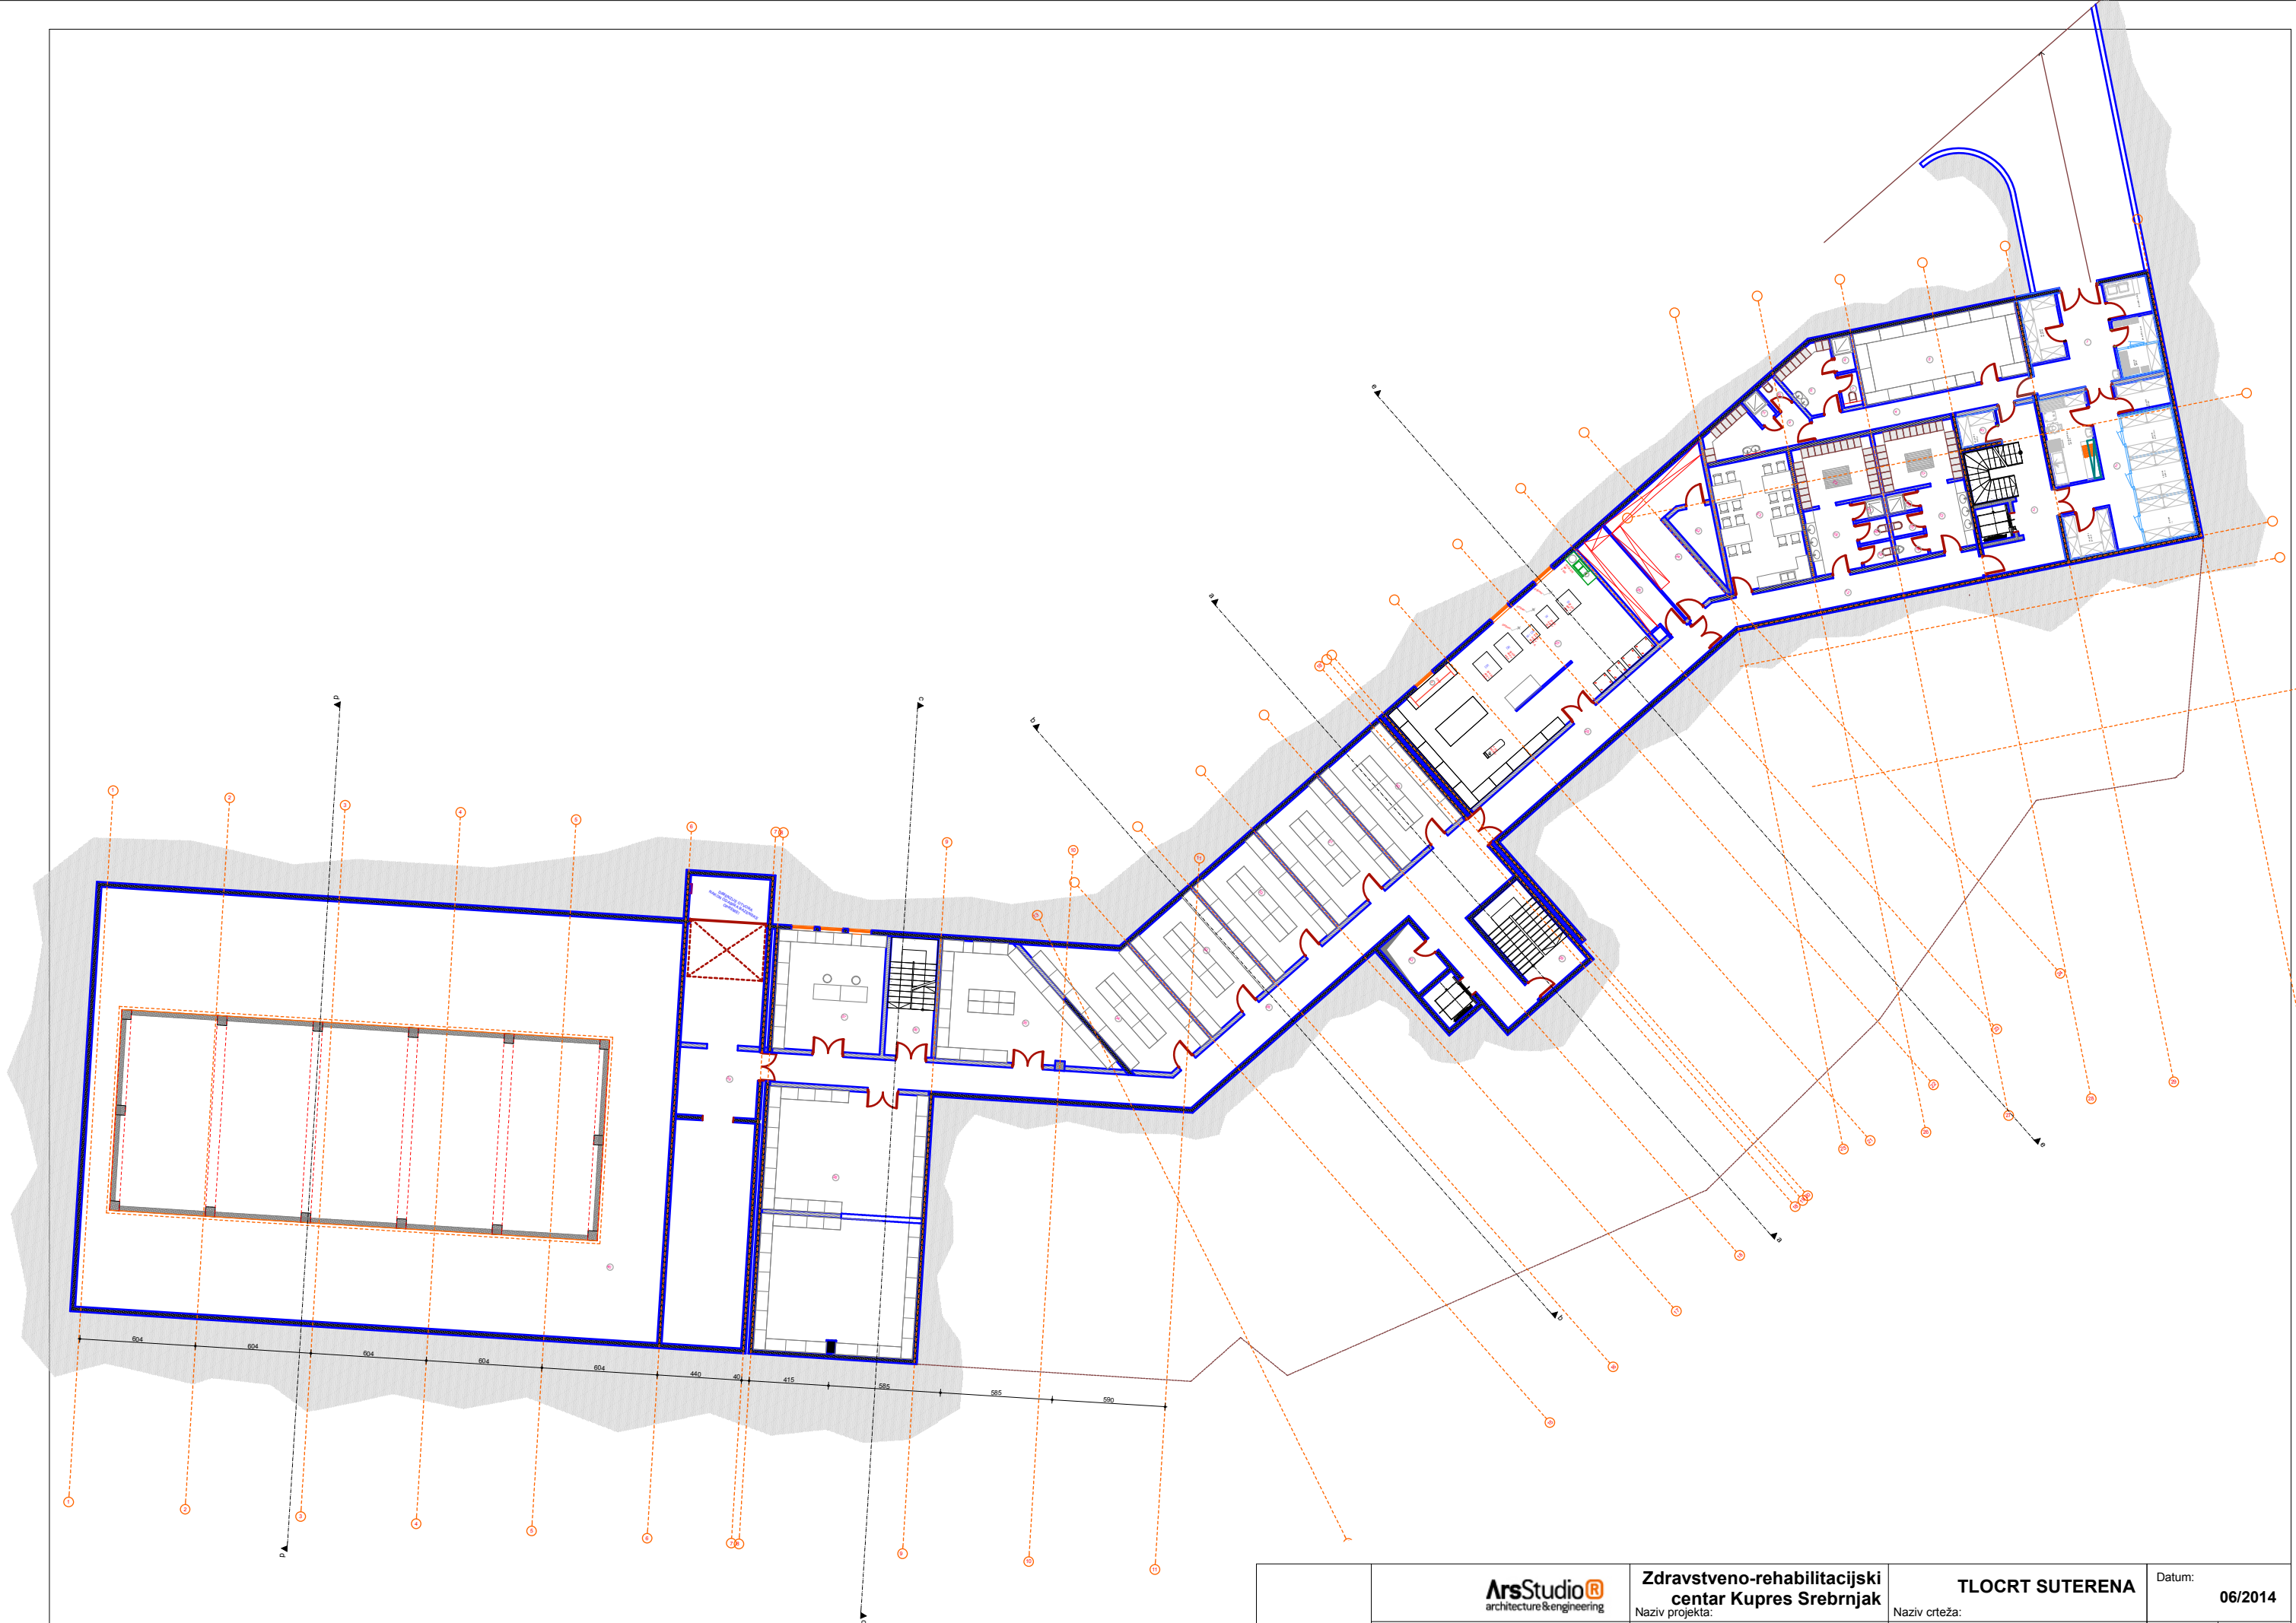

Projektant:	ArsStudio® architecture & engineering	Zdravstveno-rehabilitacijski centar Kupres Srebrnjak	TLOCRT SUTERENA	Datum: 06/2014	
	ARS STUDIO R d.o.o. Mostar tel/fax 00385 36 327 249 ars.studior@tel.net.ba	Naziv projekta: Dječja bolnica Srebrnjak i Dom zdravlja Kupres	Naziv crteža: Odg. projektant Tihomir Rozić dia Projektant Ivana Čuljak dig	Razmjera: 1:300	Broj crteža: