


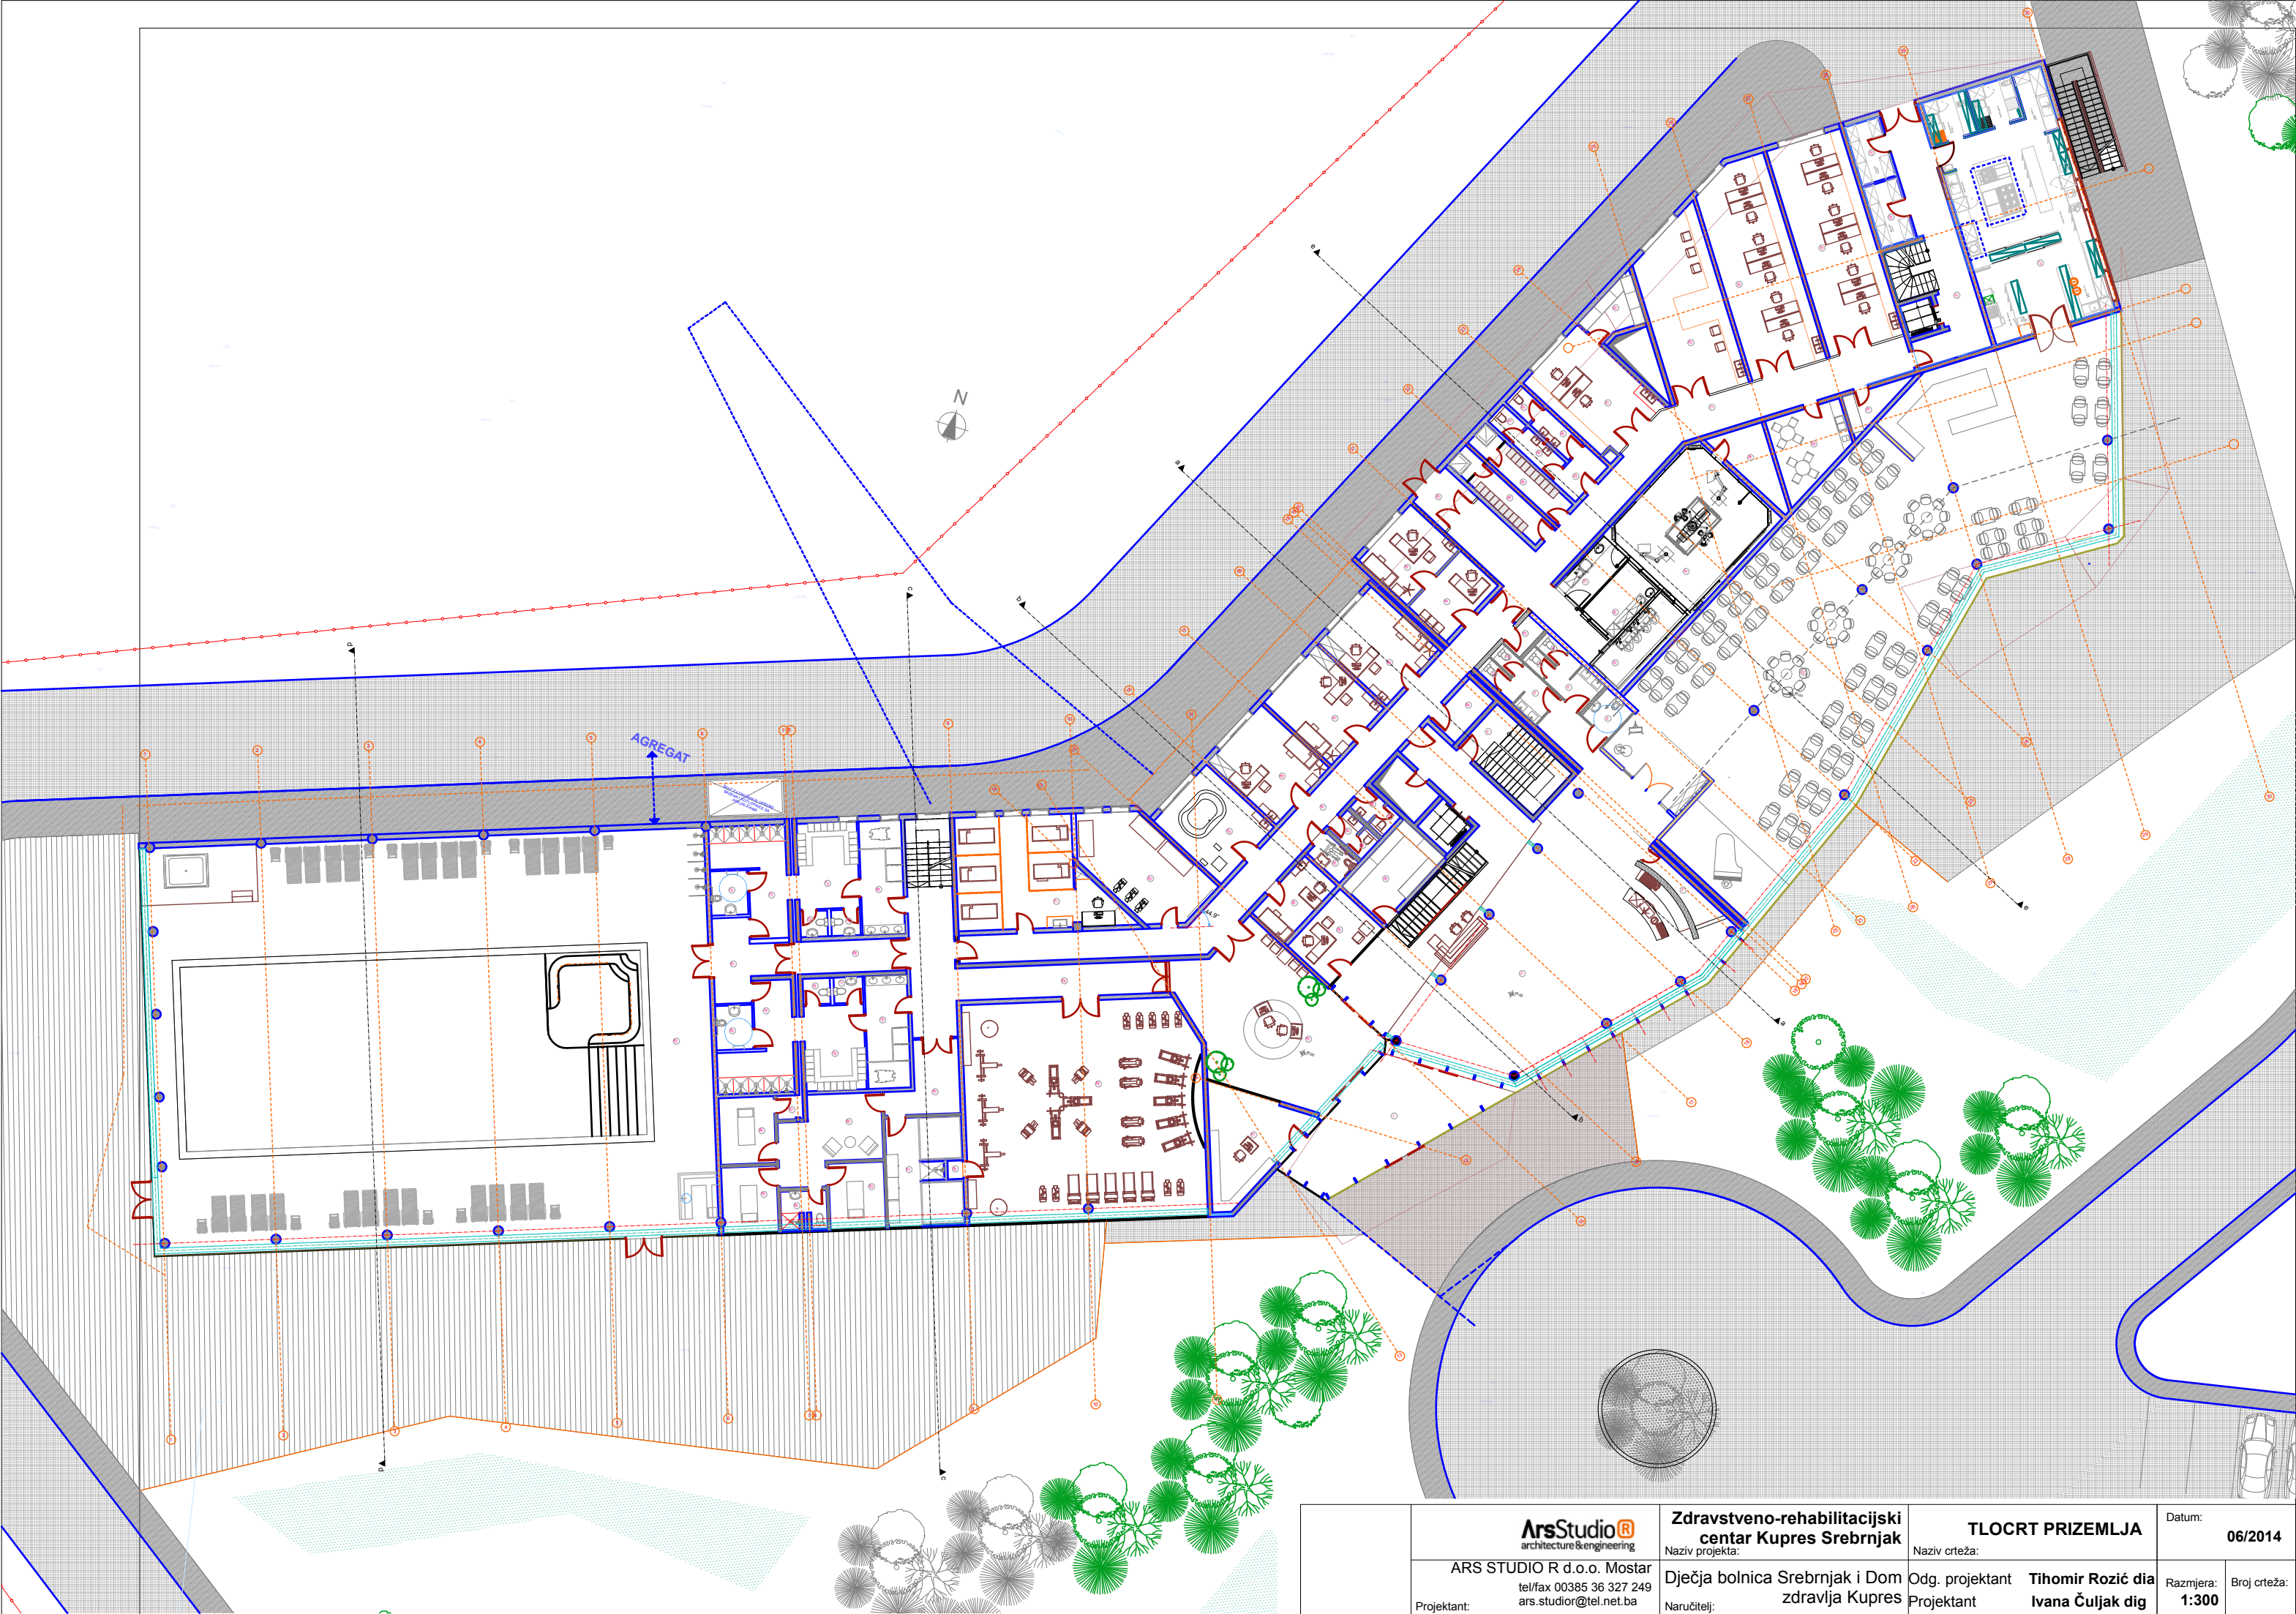

ArsStudio® architecture & engineering		Zdravstveno-rehabilitacijski centar Kupres Srebrnjak		TLOCRT PRIZEMLJA		Datum: 06/2014	
ARS STUDIO R d.o.o. Mostar tel/fax 00385 36 327 249 ars.studio@tel.net.ba		Naziv projekta: Dječja bolnica Srebrnjak i Dom zdravlja Kupres		Naziv crteža: Tihomir Rozić dia Ivana Čuljak dig		Razmjera: 1:300	
Projektant:		Naručilac:		Odg. projektant		Broj crteža:	